




Lower Ground Floor

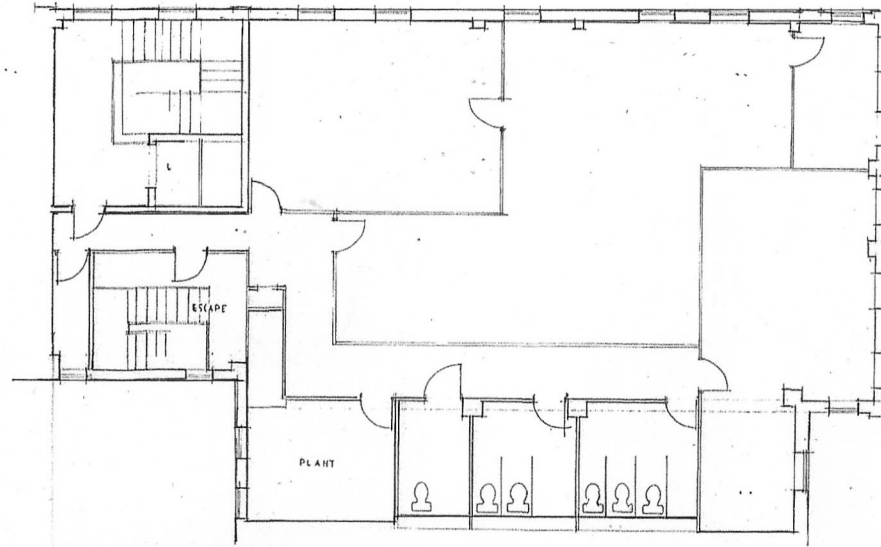

Second Floor

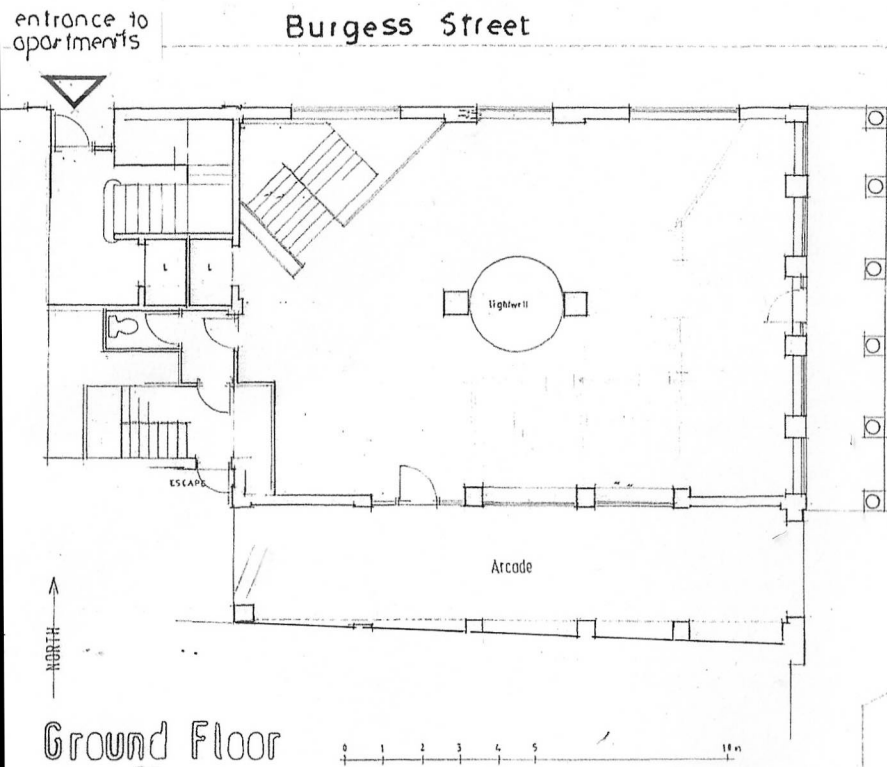

Ground Floor

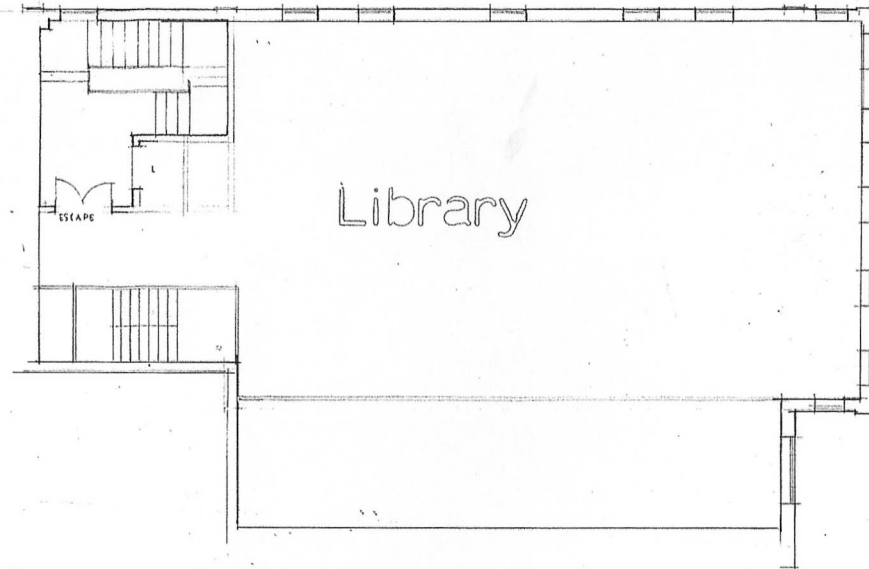

First Floor

Nick La Barre Ltd.
ARCHITECTURE & PLANNING

Church Villa, Church Lane,
Hampton Bishop, Hereford, HR1 4JY
T: 01432 873 070 | M: 07879 486 846
Email: info@nlbarchitect.co.uk

PROJECT:

Proposed Second
Floor Apartments

LOCATION:

Buttercross
LEOMINSTER

DRAWING:

Existing
Floor Plans

SCALE: 1:200 AT A4

DATE: May 2023

DRAWING No. 231364-1

REVISION:

Do not scale - use only figure dimensions
© Copyright Reserved