

Holmbush Court,
Green Lane,
Hendon
London NW4 2NS

Ground Floor

Plan not to scale and for
identification purposes only.




4 Green Lane
Approved development
Ref: 16/1488/FUL

Holmbush Court,
Green Lane,
Hendon
London NW4 2NS

First Floor

Plan not to scale and for
identification purposes only.

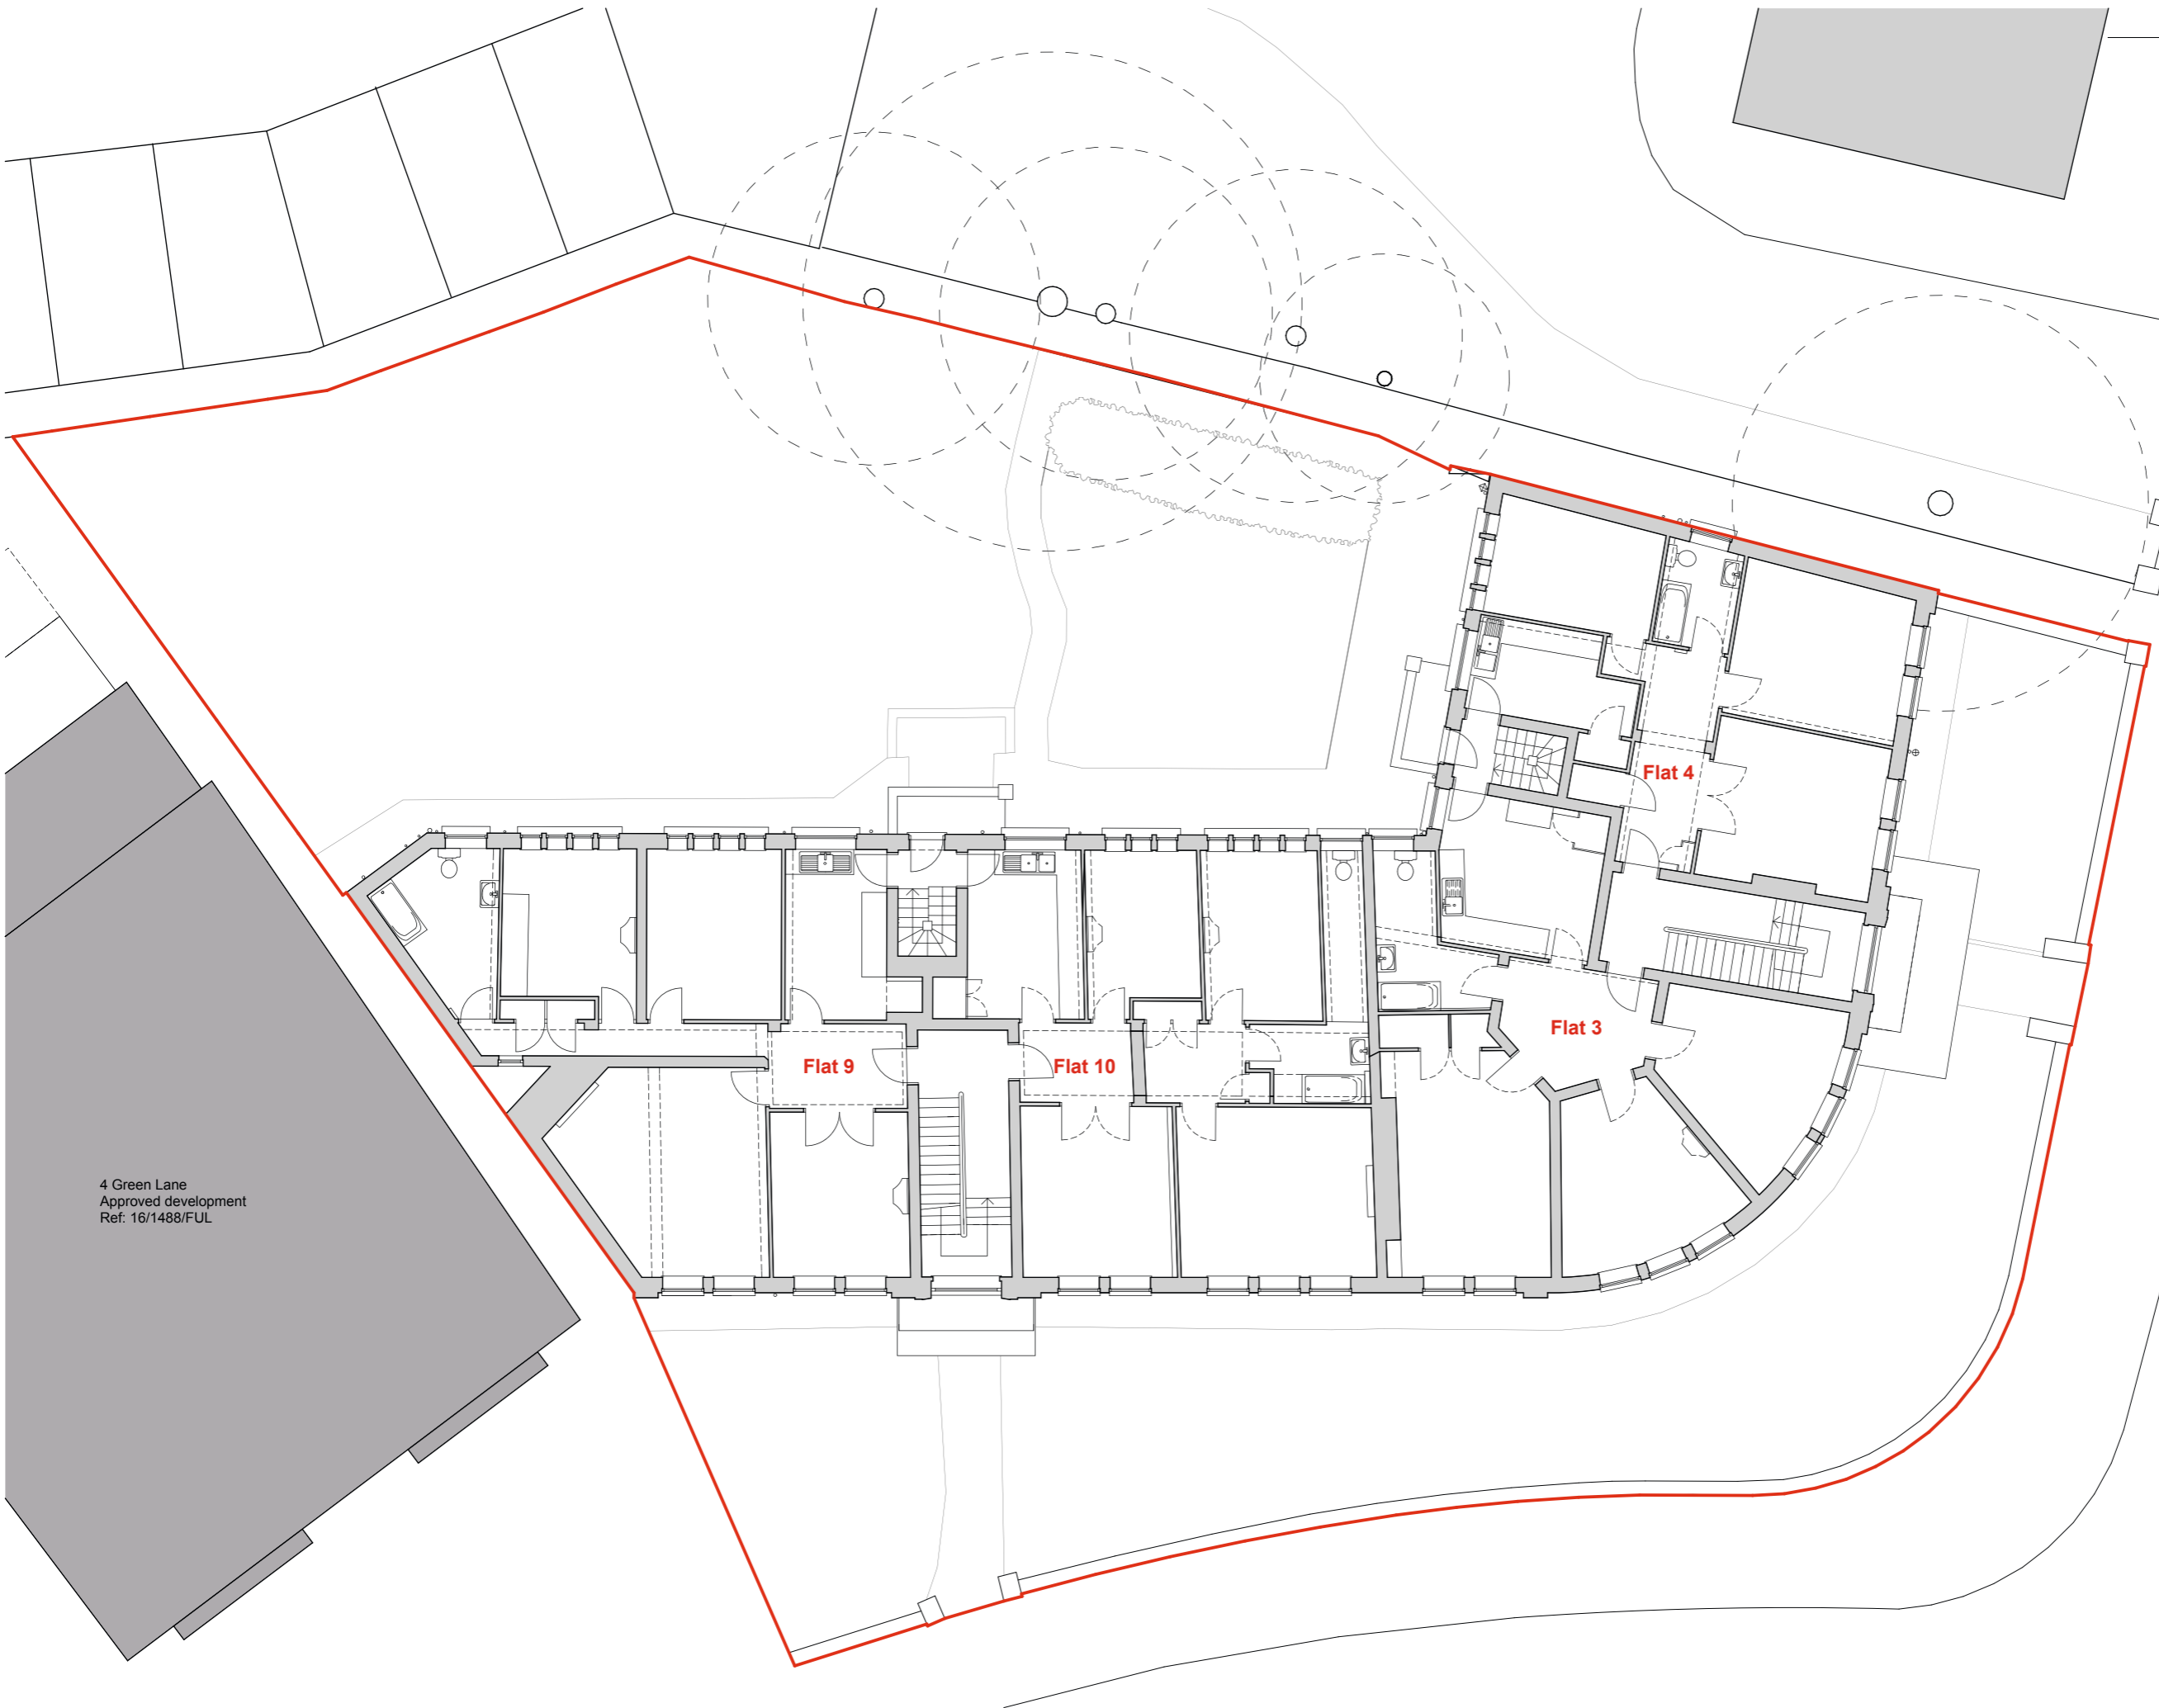

4 Green Lane
Approved development
Ref: 16/1488/FUL

Holmbush Court,
Green Lane,
Hendon
London NW4 2NS

Second Floor

Plan not to scale and for
identification purposes only.



4 Green Lane
Approved development
Ref: 16/1488/FUL