



Ground Floor - Shop No. 119 High Street, Barnet

Plan not to scale and for identification purposes only.

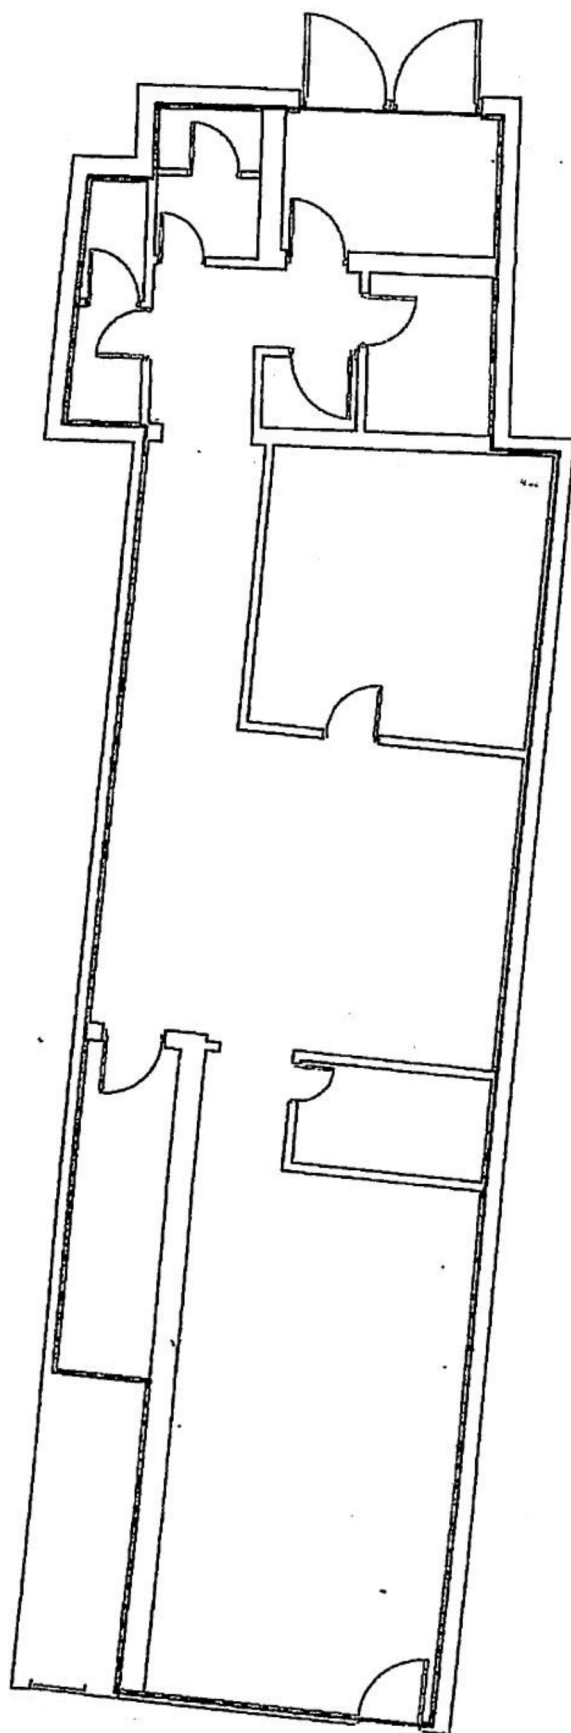


Ground Floor - Shop No. 121 High Street, Barnet


Plan not to scale and for identification purposes only.

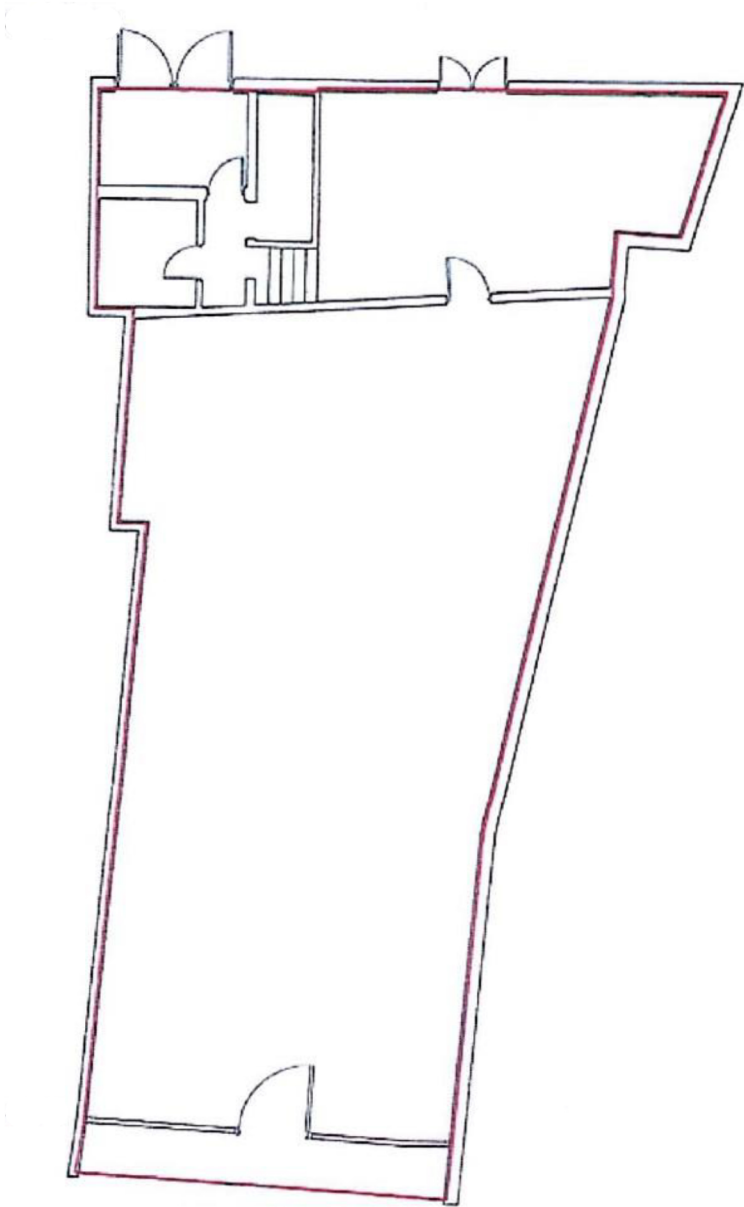

Plans not to scale and for identification purposes only.

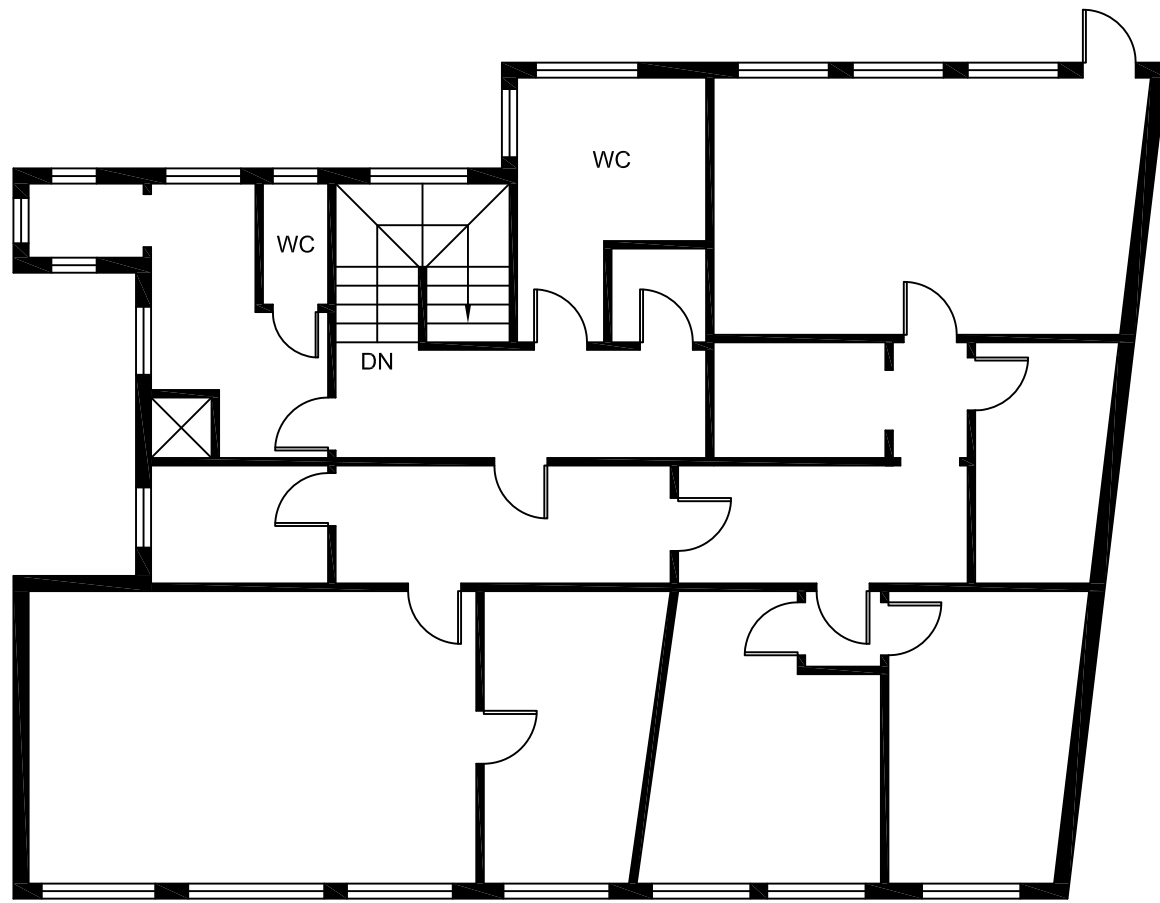

Second Floor
Approximate Gross Internal Floor Area
1380.0 sq. ft.

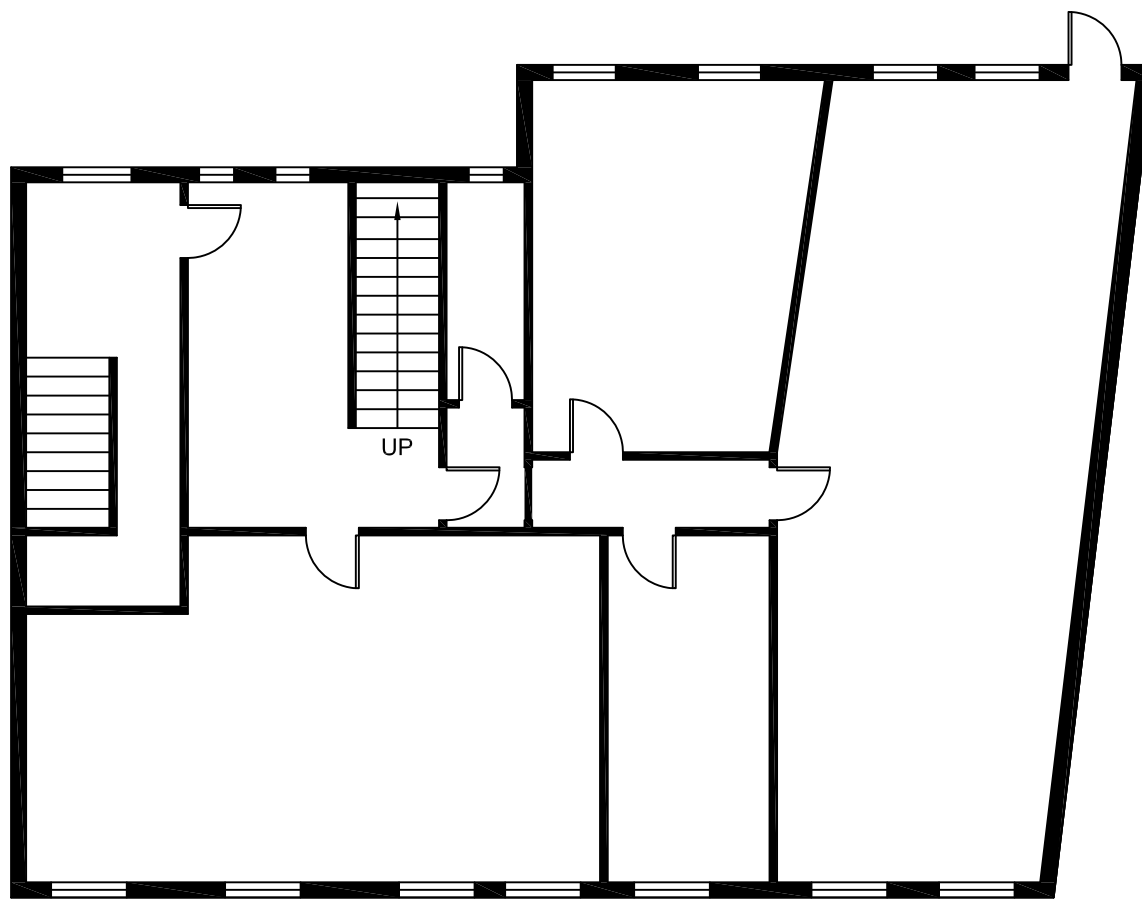

First Floor
Approximate Gross Internal Floor Area
1455.0 sq. ft.

Total Approximate Gross Internal Floor Area
2835.0 sq. ft.

Offices Of 119/121 High Street, Barnet EN5 5UZ