



HIGH STREET

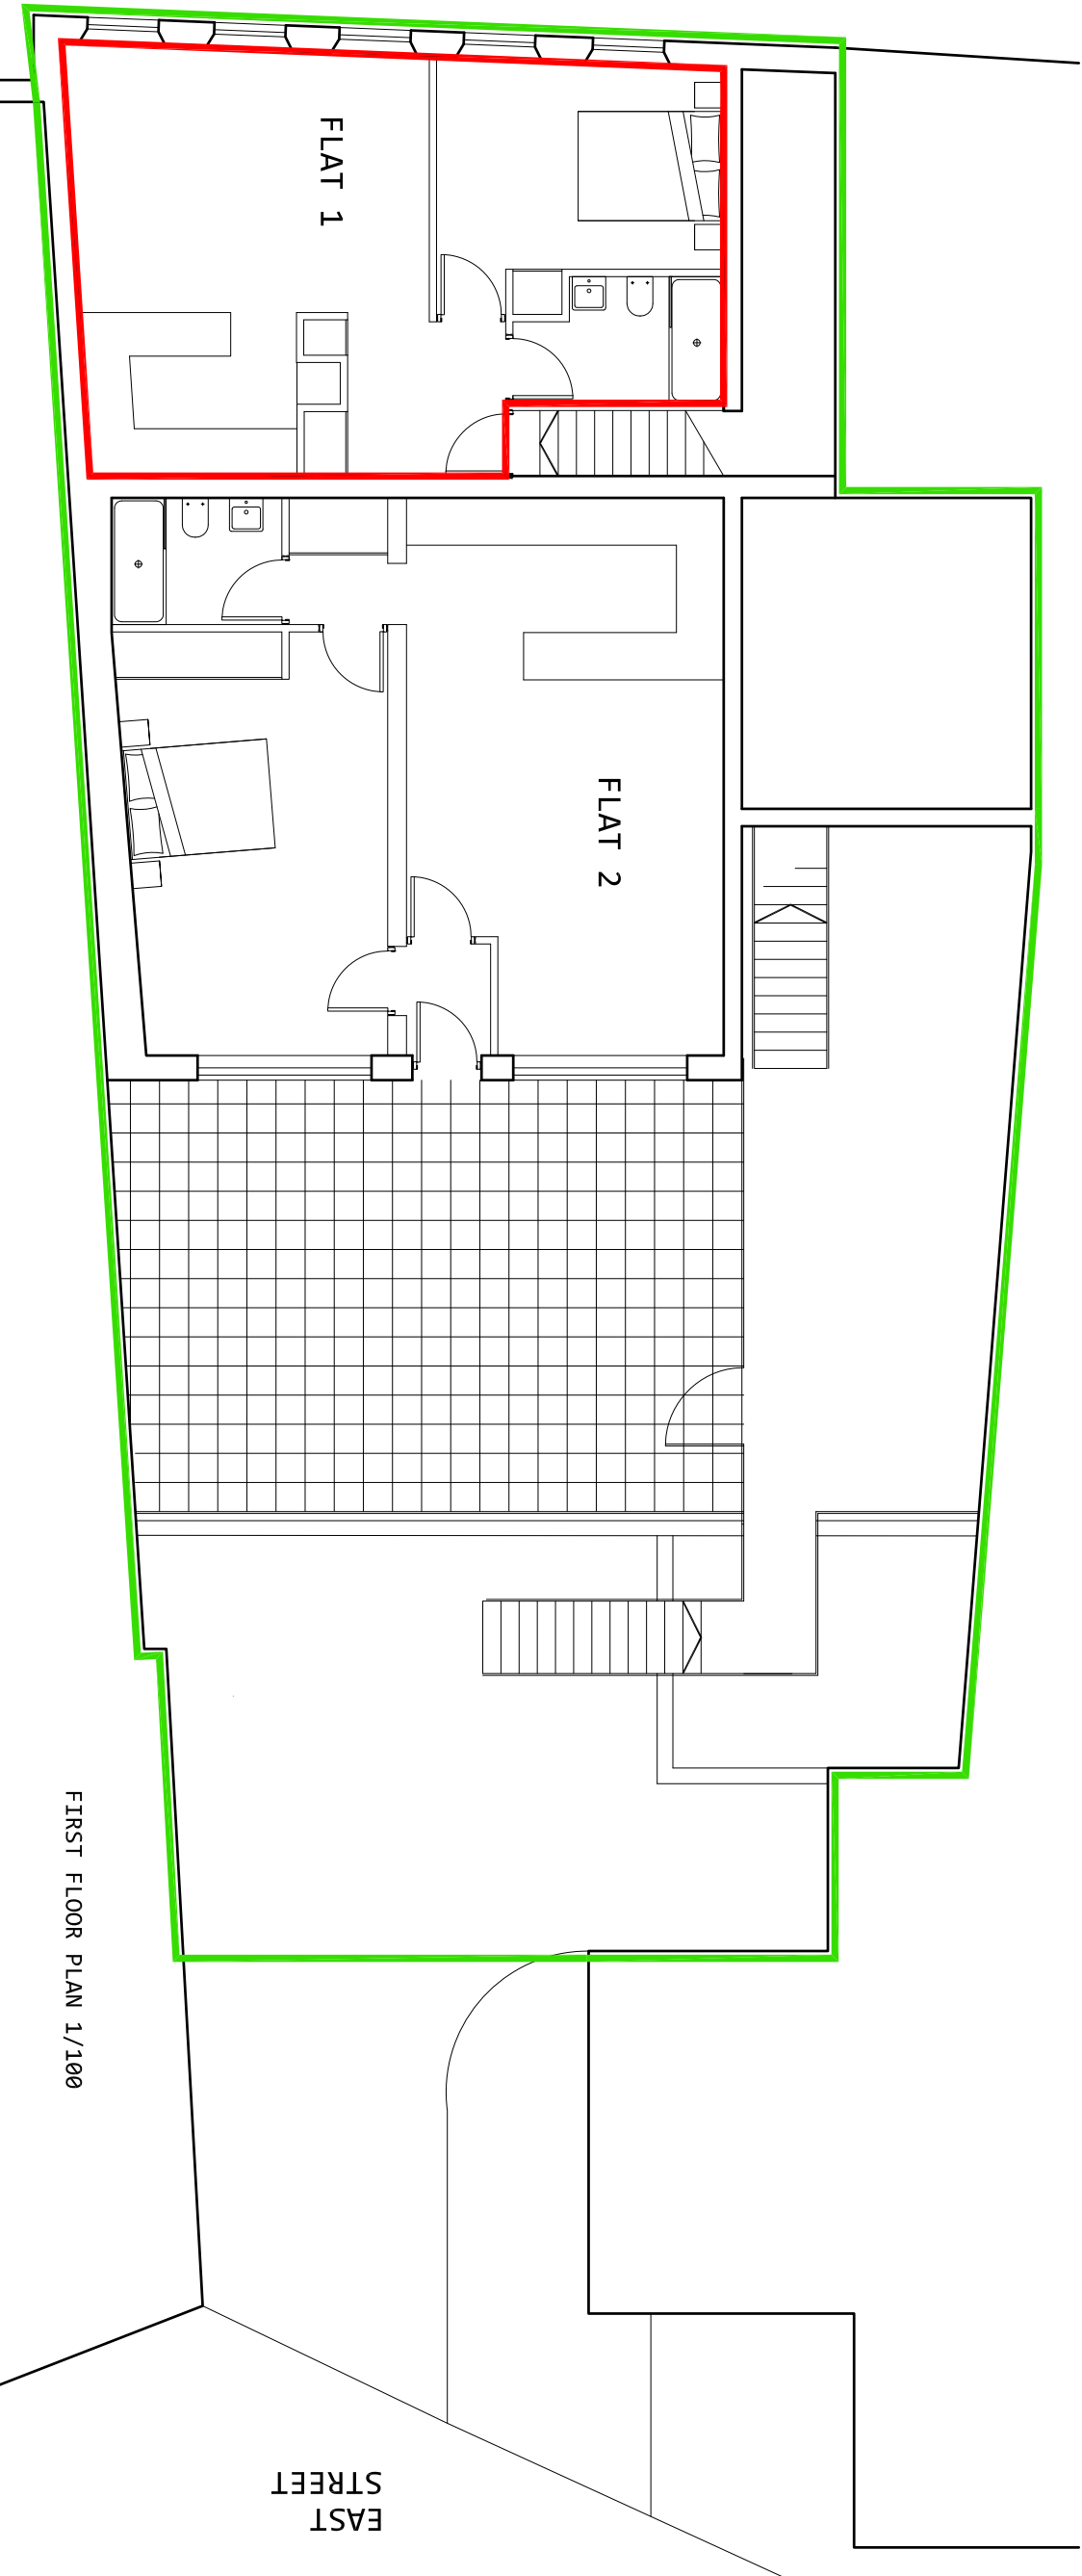

FIRST FLOOR PLAN 1/100

EAST STREET


HIGH STREET

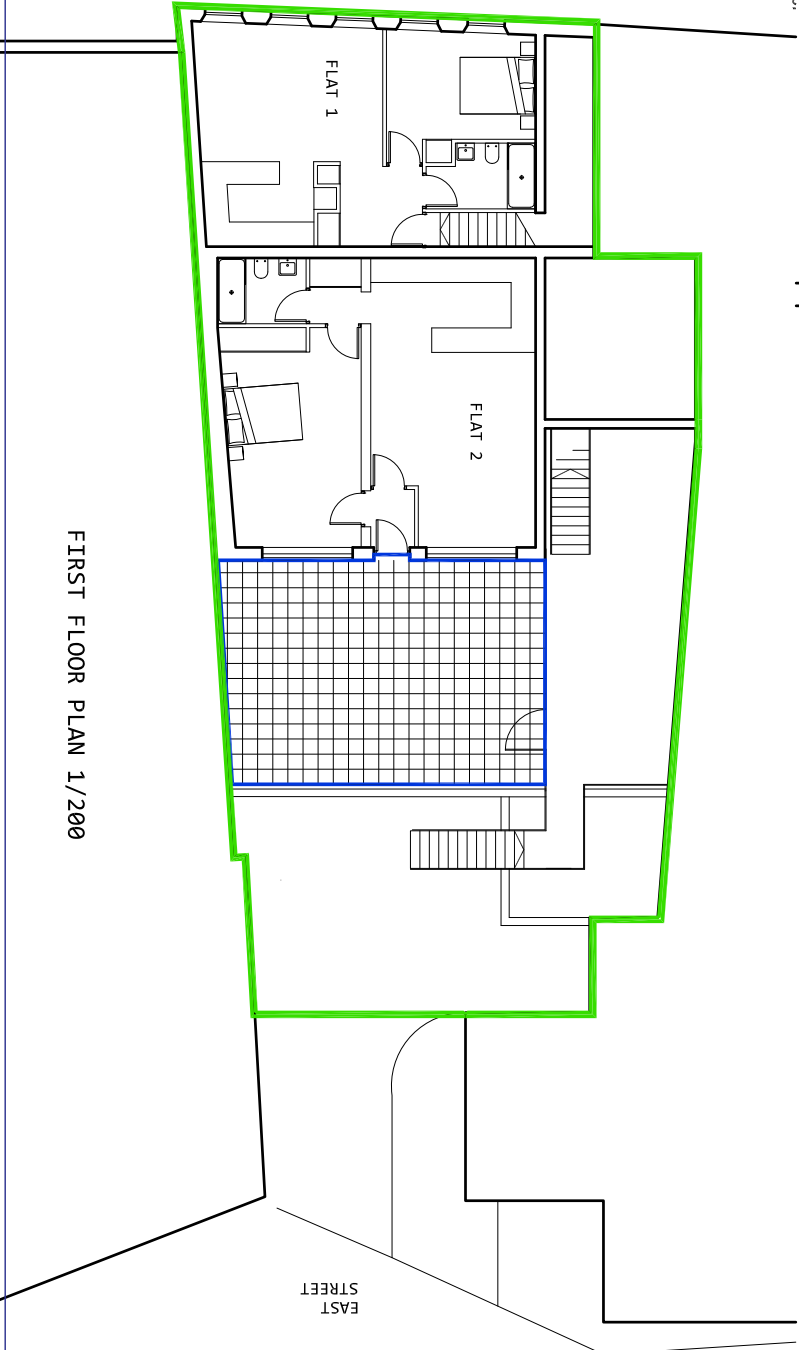

FIRST FLOOR PLAN 1/200

EAST STREET

HIGH STREET

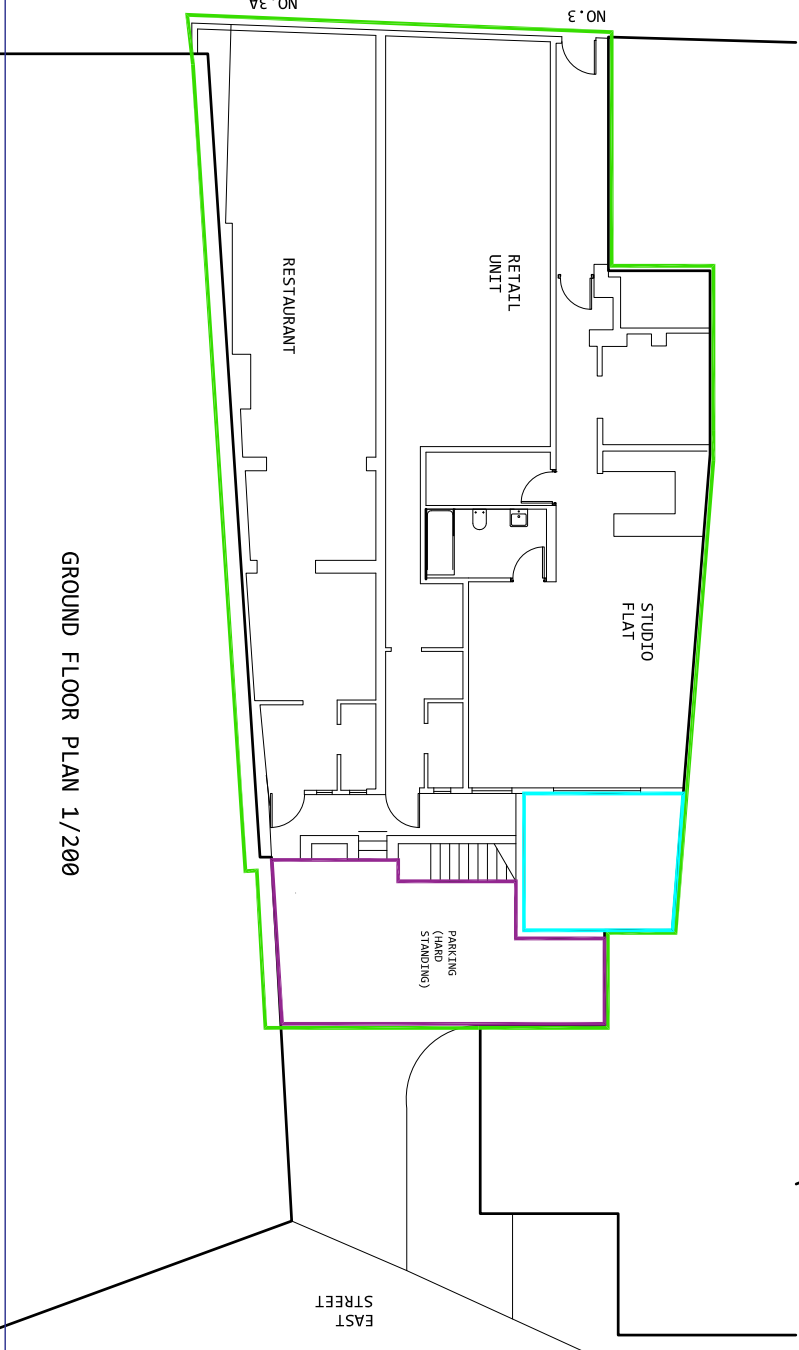



GROUND FLOOR PLAN 1/200

EAST STREET

3A HIGH STREET, CHESHAM
 FLAT 1 FIRST FLOOR
LEASE PLAN

LYNAS SMITH

Project No: 150909_3A
 Last Issued: 19.01.2017
 1:200 @A3
 (LP) 1.01

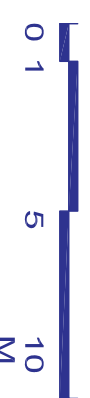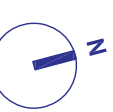

HIGH STREET

FLAT 1

FLAT 2

HIGH STREET

FLAT 1

FLAT 2

FIRST FLOOR PLAN 1/200

EAST STREET

HIGH STREET

NO. 3A

NO. 3

RESTAURANT

RETAIL UNIT

STUDIO FLAT

PARKING (HAND STANDING)





GROUND FLOOR PLAN 1/200

EAST STREET

EAST STREET

FIRST FLOOR PLAN 1/100



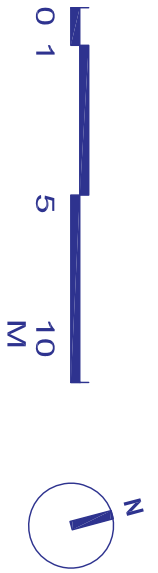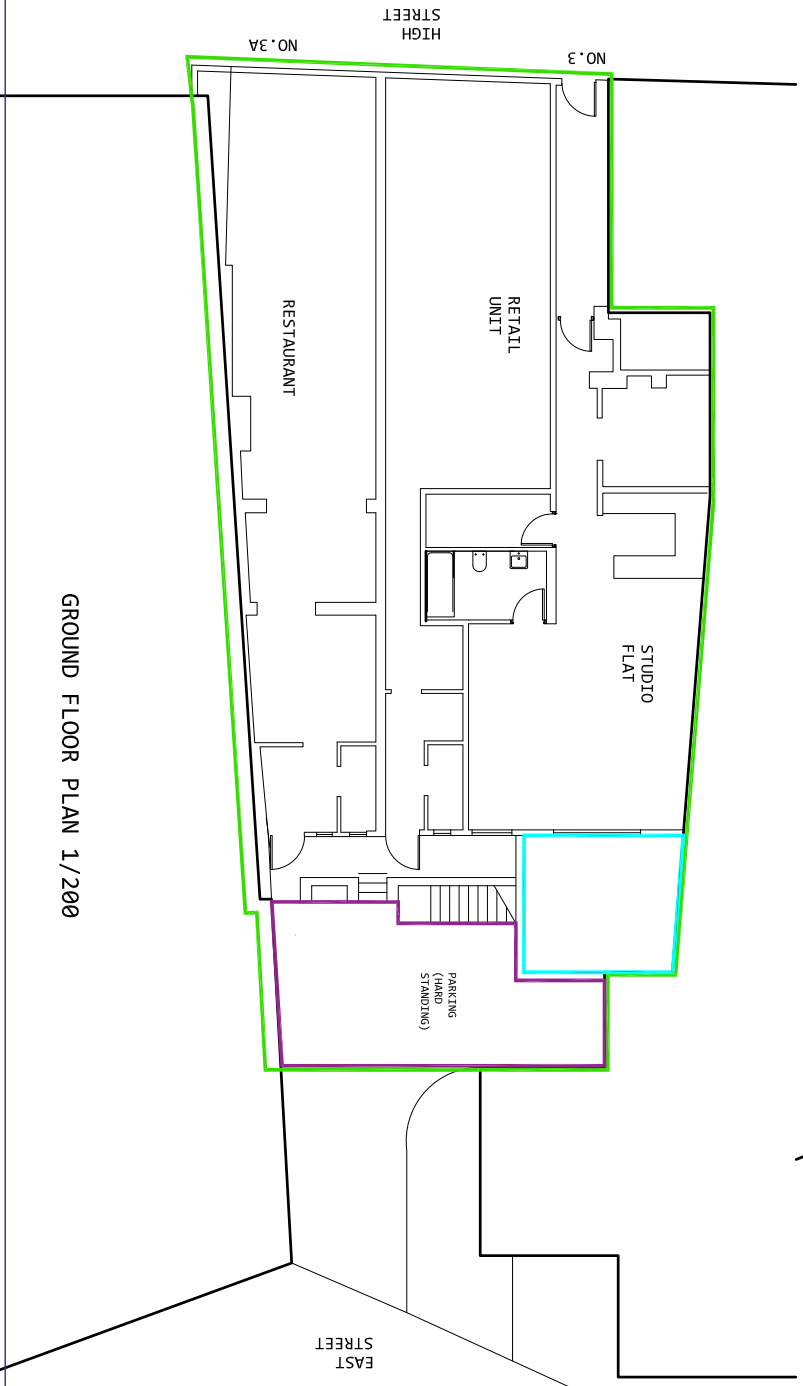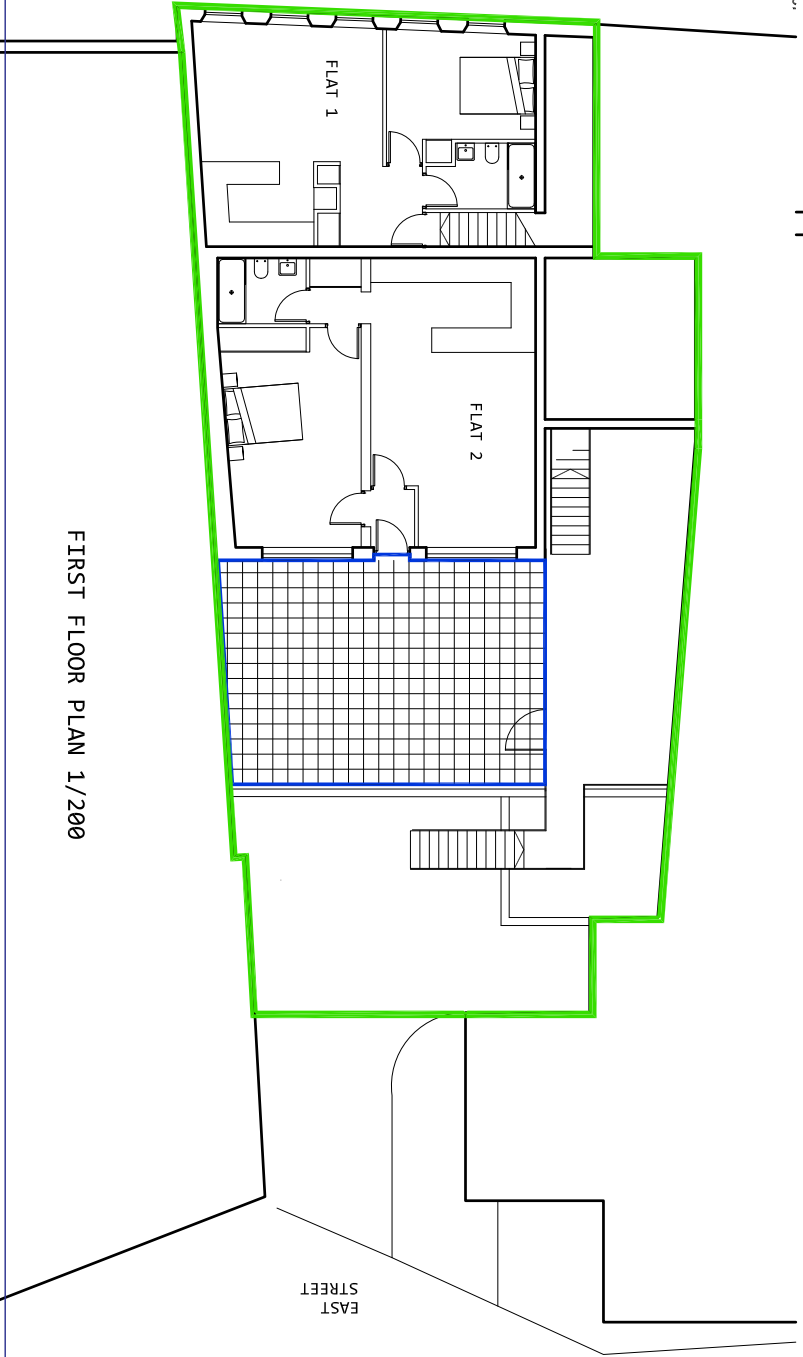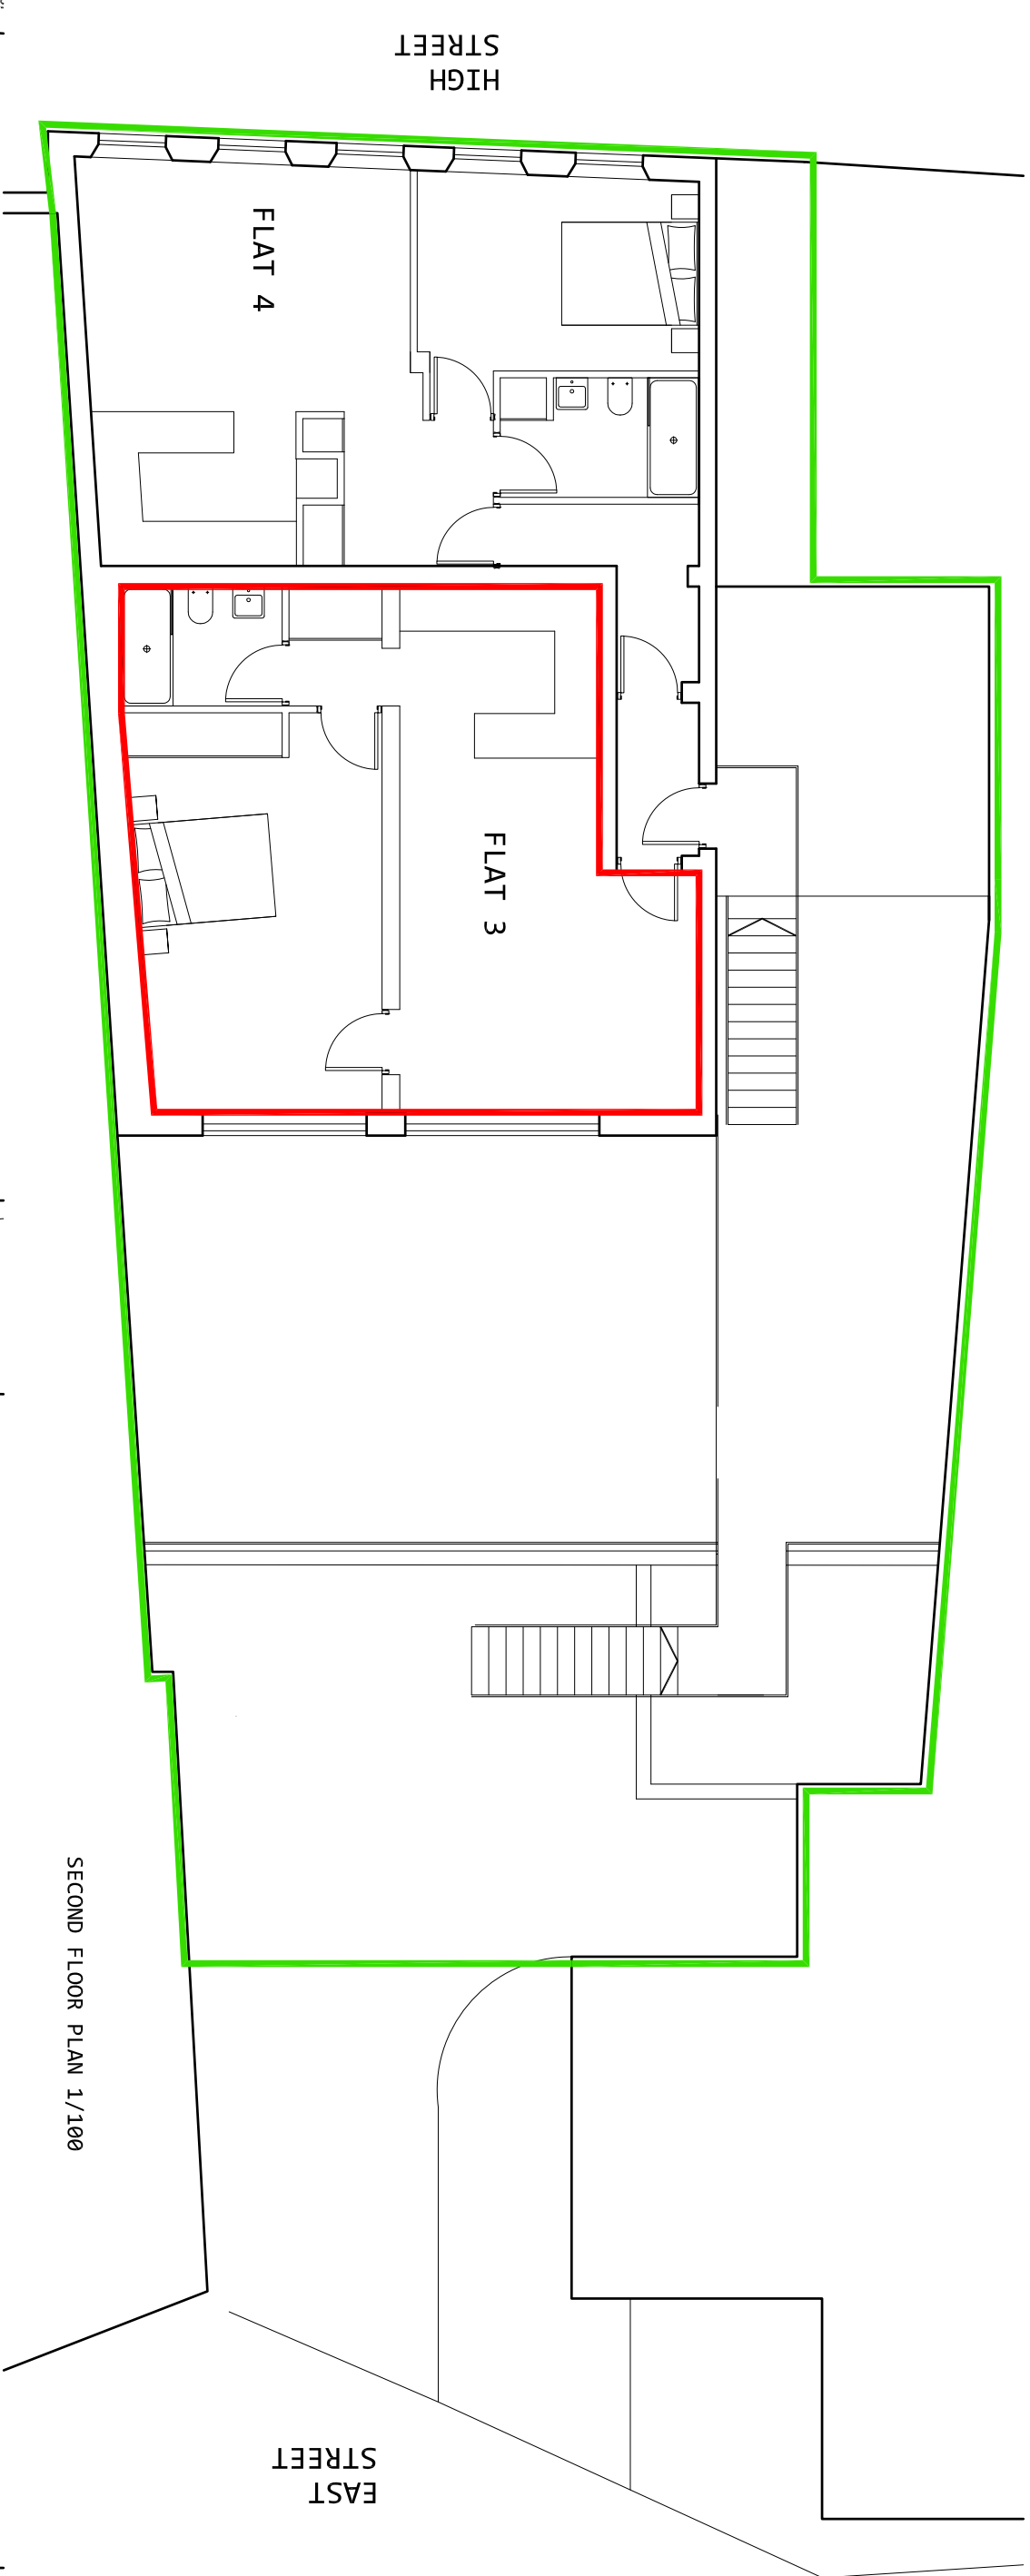

3A HIGH STREET, CHESHAM
 FLAT 3 SECOND FLOOR
LEASE PLAN


Project No: 150909_3A
 Last Issued: 19.01.2017

1:100/ 200 @A3
 (LP) 2.03

LYNAS SMITH


©Lynas Smith 2015
 Original drawing is A3.

HIGH STREET

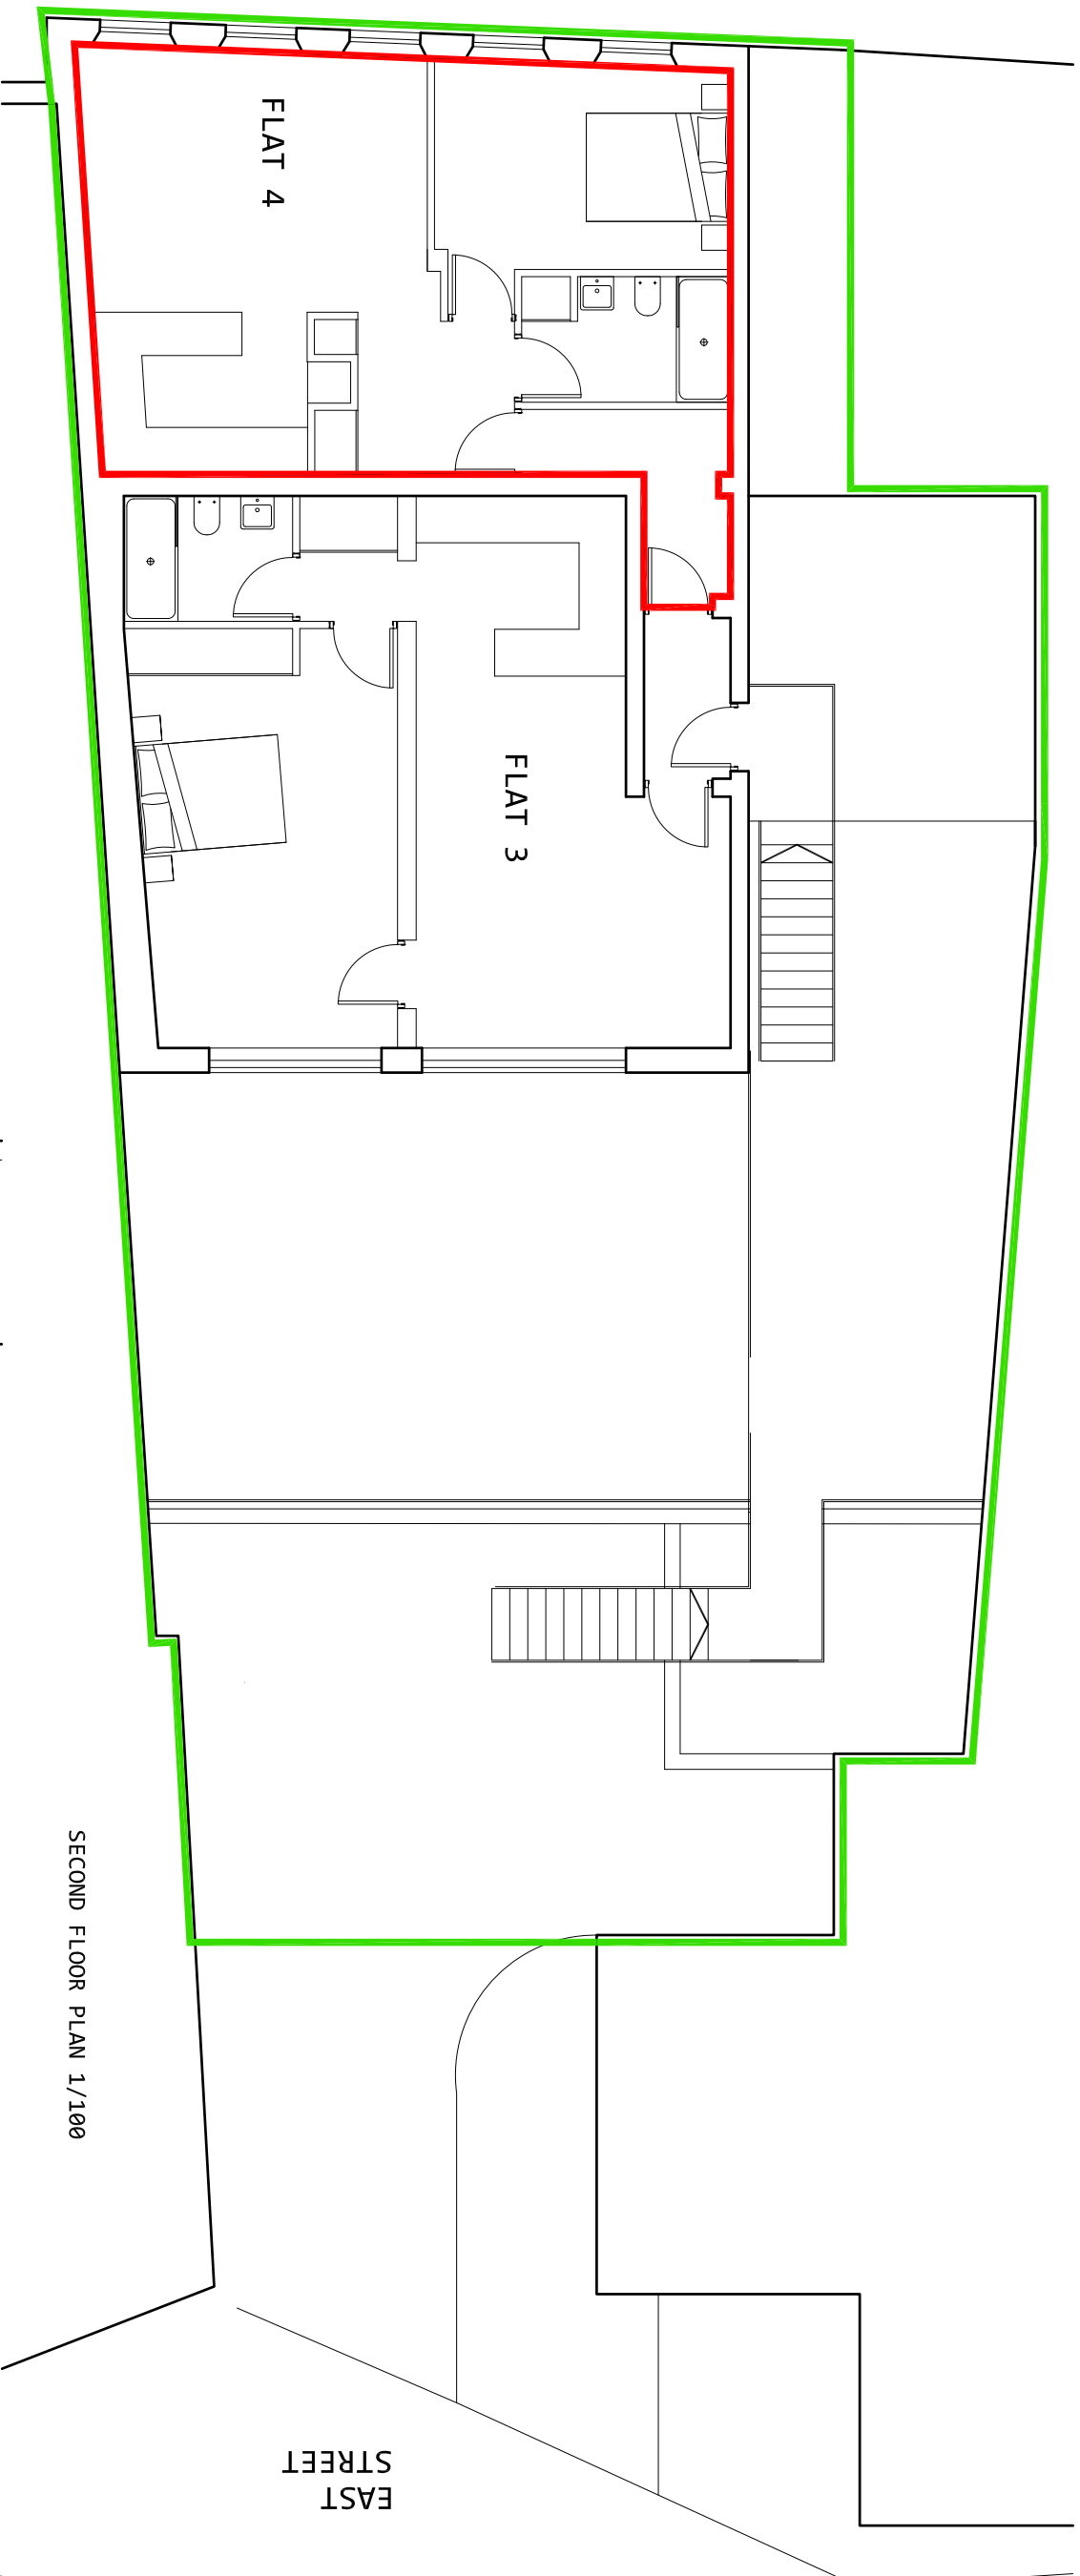


SECOND FLOOR PLAN 1/100

HIGH STREET

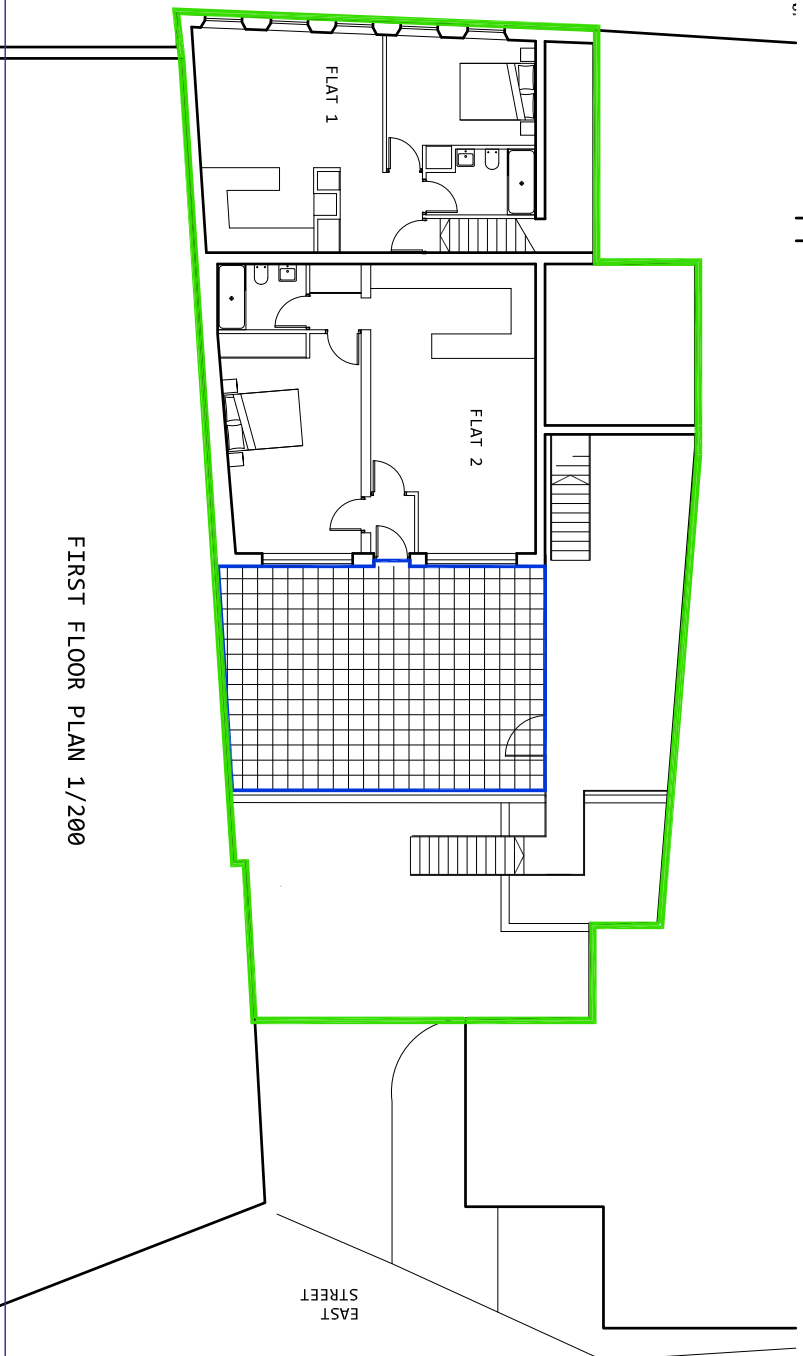

FIRST FLOOR PLAN 1/200

HIGH STREET

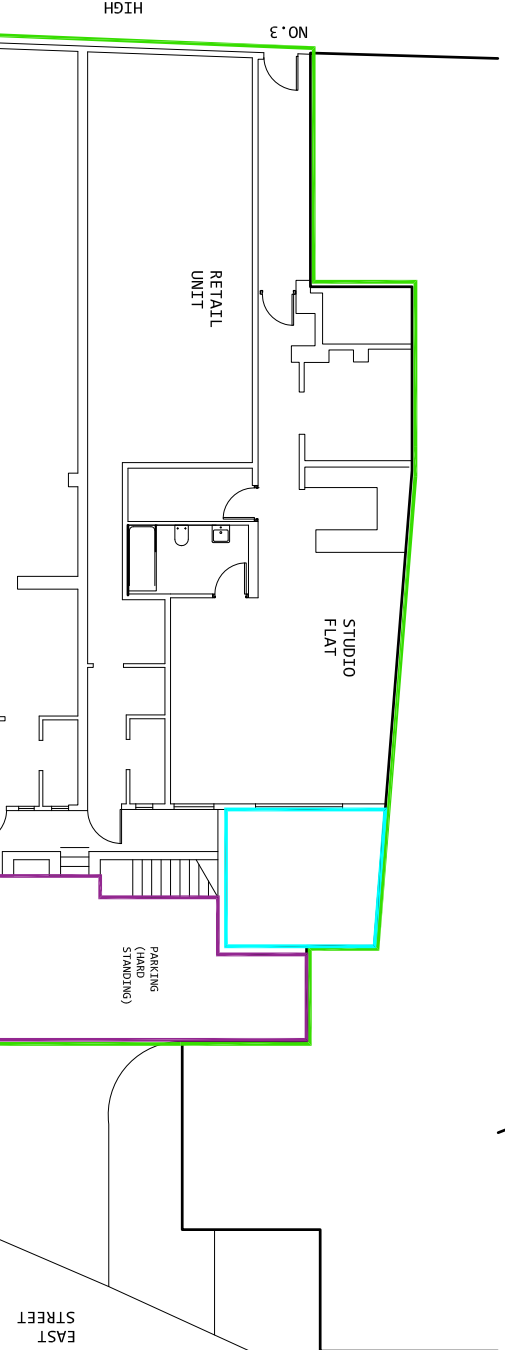

GROUND FLOOR PLAN 1/200

EAST STREET

EAST STREET



Project No: 150909_3A
 Last Issued: 19.01.2017

1:200 @A3
 (LP) 2.04

3A HIGH STREET, CHESHAM
 FLAT 4 SECOND FLOOR
LEASE PLAN

LYNAS SMITH