


Ground Floor

21 Main St, Cockermouth,
Cumbria

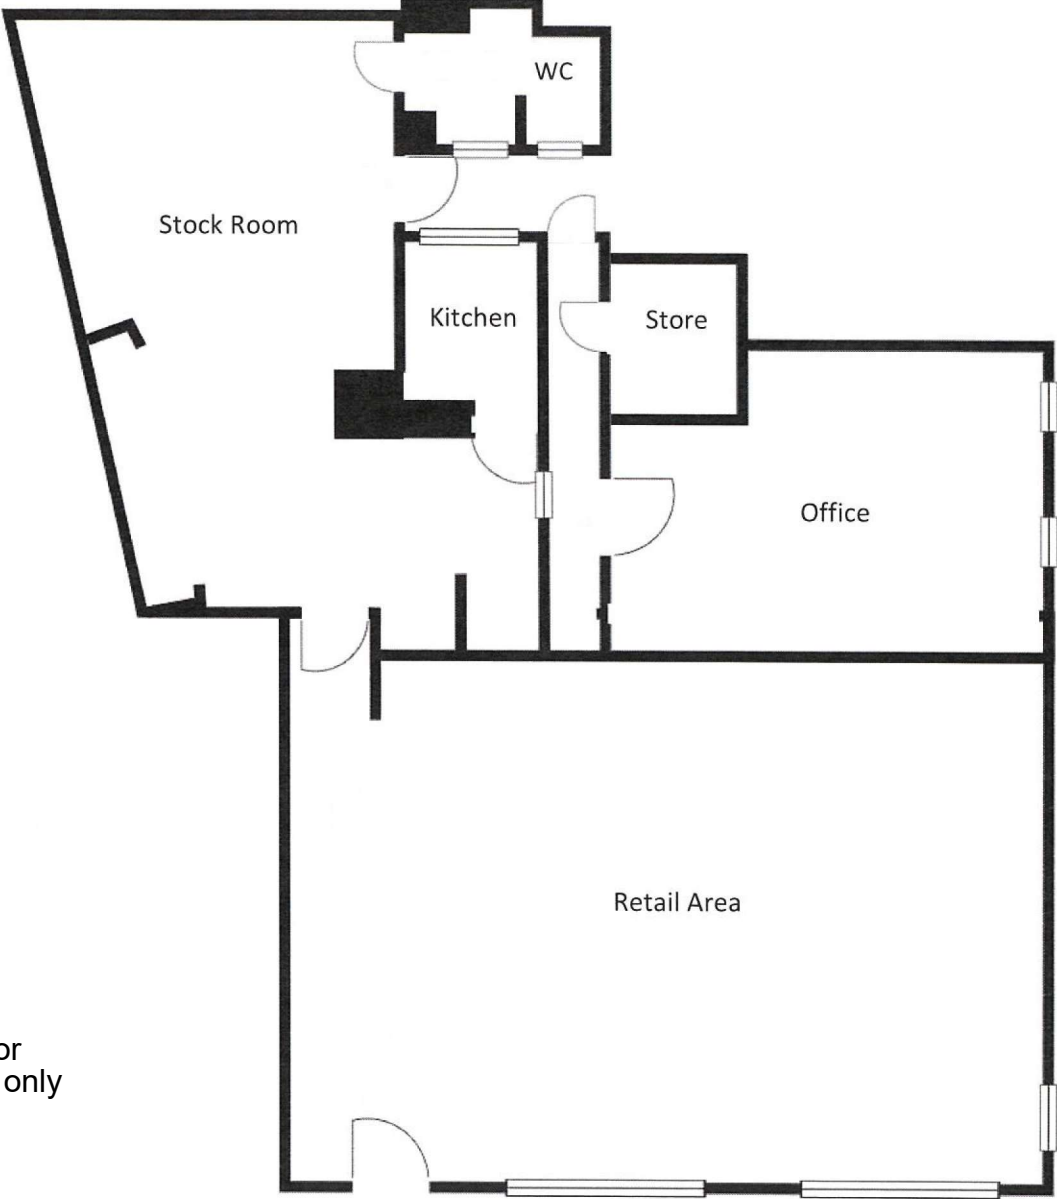

Plan not to scale and for
identification purposes only

21 Main St, Cockermouth,
Cumbria

First Floor



Plan not to scale and for
identification purposes only

21 Main St, Cockermouth,
Cumbria


Second Floor




Plan not to scale and for
identification purposes only

40 Challoner St, Cockermouth

Ground Floor

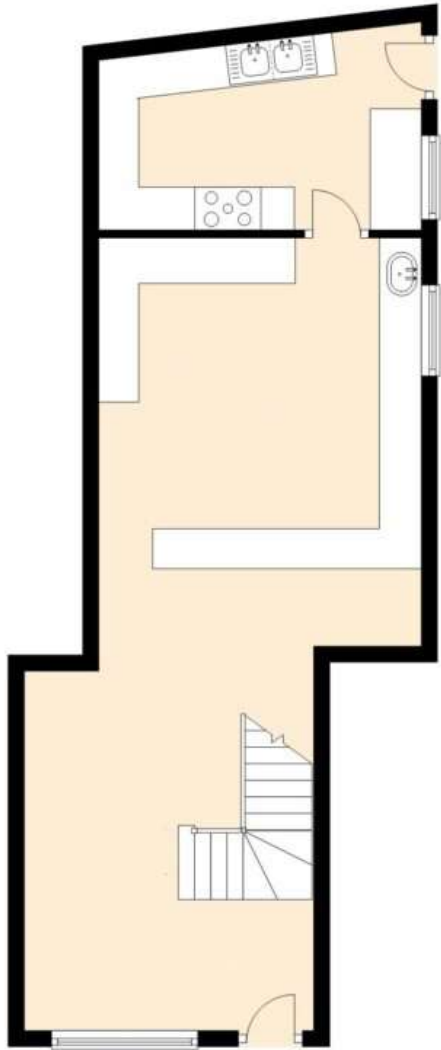

First Floor

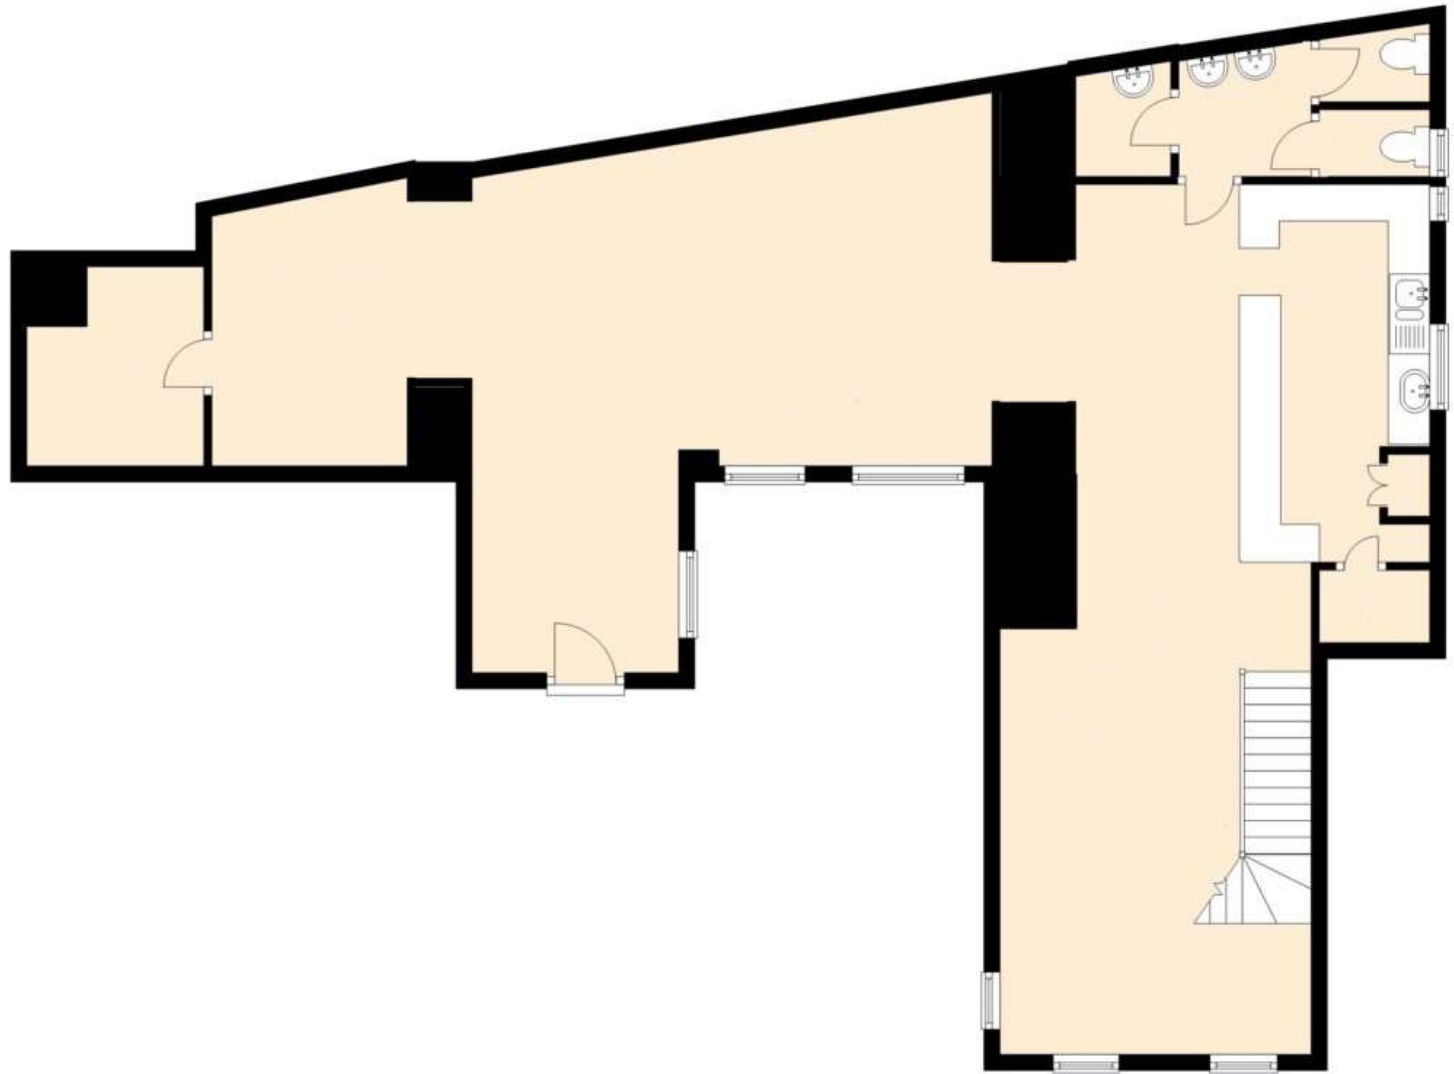

Plans not to scale and for identification purposes only